




LEGEND

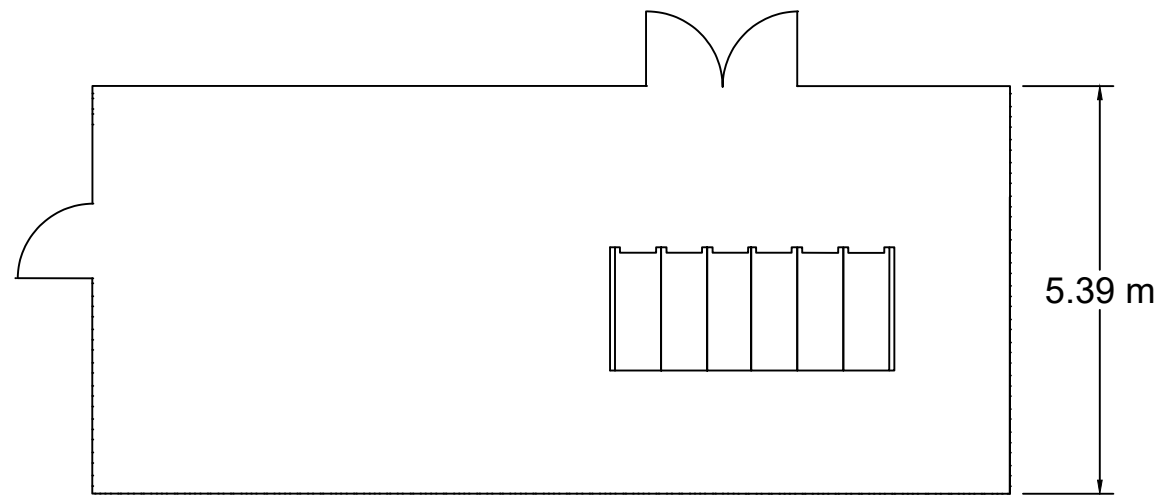

Internal Top View

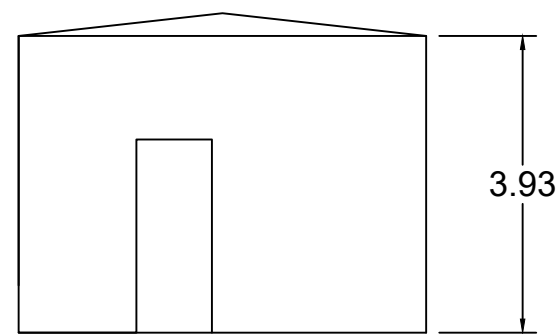

Front View

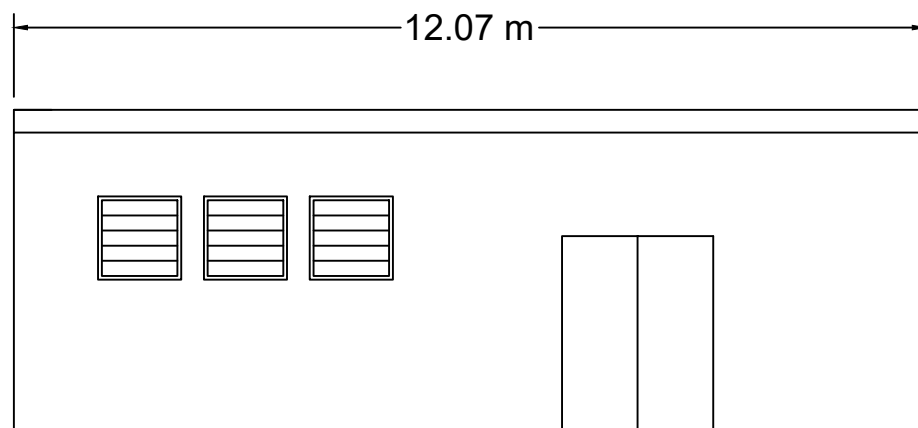

Side View

NOTES:

1. THESE ELEVATIONS ARE INDICATIVE, BASED ON TYPICAL EQUIPMENT. THE ACTUAL DIMENSIONS OF EQUIPMENT AND BUILDINGS MAY BE DIFFERENT. MAXIMUM HEIGHTS OF EQUIPMENT ARE STATED IN THE DESIGN AND ACCESS STATEMENT.

| Rev. | Date | Amendment Details | Drw'n | Chk'd | App'd |
|------|----------|-------------------|-------|-------|-------|
| R0 | 01/08/24 | FOR INFORMATION | KB | JMB | RL |

This drawing should not be relied on or used in circumstances other than those for which it was originally prepared and for which TNEI Services Ltd was commissioned. TNEI Services Ltd accepts no responsibility for this drawing to any party other than the person by whom it was commissioned. Any party which breaches the provisions of this disclaimer shall indemnify TNEI Services Ltd for all loss or damage arising therefrom.



Drawing Status: FOR INFORMATION

Project Title: RASHLEY BESS

Drawing Title: INDICATIVE 33 KV CONTROL ROOM

| | | | | | | | | | |
|----------------|-----------|----------|----------|-------|----------|---------|----------|----------|----------|
| Scale | 1:100 | Designed | KB | Drawn | KB | Checked | JMB | Approved | RL |
| Original Size | A3 | Date | 01/08/24 | Date | 01/08/24 | Date | 01/08/24 | Date | 08/08/24 |
| Drawing Number | 16383-014 | | | | | | | Revision | R0 |

SCALE 1 : 100

