


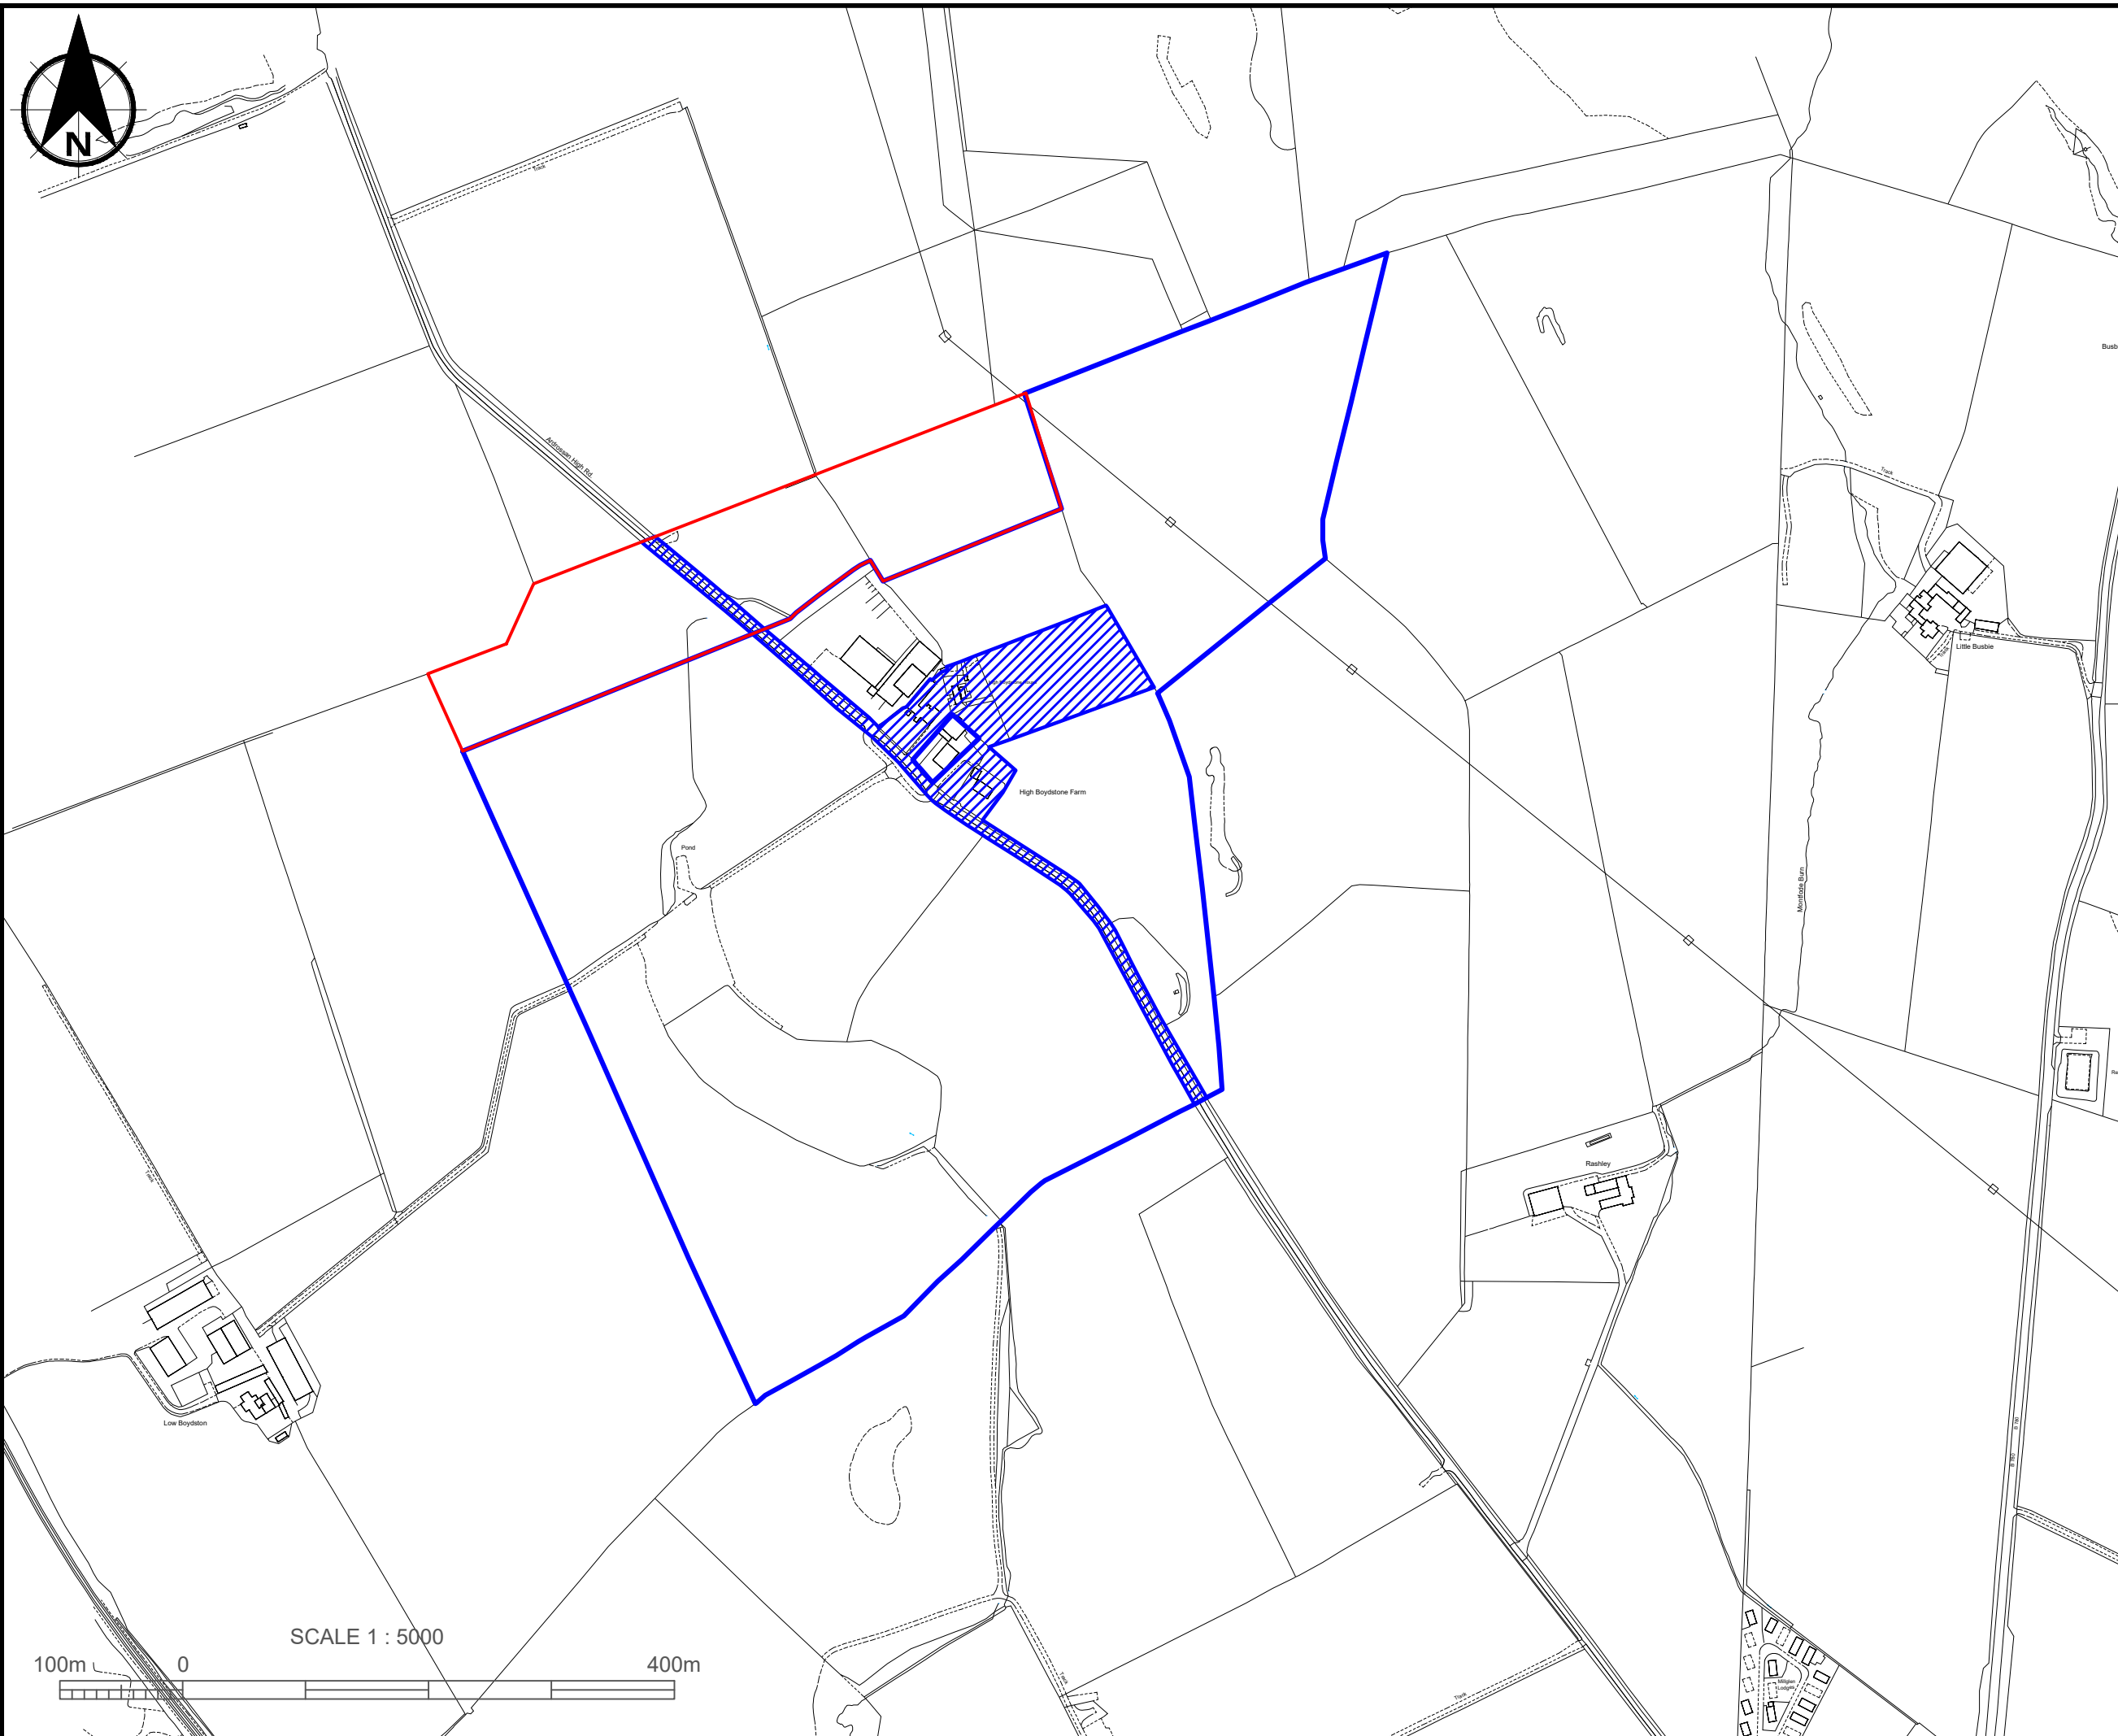

LEGEND

- Application Site Boundary (designation is under the control of the applicant)
- Additional land under control of the applicant
- Land excluded from applicant control



Rev.	Date	Amendment Details	Drw'n	Chk'd	App'd
R0	21/08/24	FOR INFORMATION	ST	JMB	BP

This drawing should not be relied on or used in circumstances other than those for which it was originally prepared and for which TNEI Services Ltd was commissioned. TNEI Services Ltd accepts no responsibility for this drawing to any party other than the person by whom it was commissioned. Any party which breaches the provisions of this disclaimer shall identify TNEI Services Ltd for all loss or damage arising therefrom.



Drawing Status: **FOR INFORMATION**

Project Title: **RASHLEY BESS**

Drawing Title: **SITE LOCATION PLAN**

Scale	1:5000	Designed	ST	Drawn	ST	Checked	JMB	Approved	BP
Original Size	A3	Date	21/08/24	Date	21/08/24	Date	21/08/24	Date	21/08/24
Drawing Number	16383-028							Revision	R0